

CIVIL ENGINEER:

STRUCTURAL ENGINEER:

MECH./ELECT./PLUMB. ENGINEER:

Recycle Force

800 N. Sherman Dr.
Indianapolis, IN 46201

REVISIONS		
REV. #	DATE	TITLE

SHEET TITLE:


CERTIFIED BY:

DATE: 02.28.18

DRAWN: CHECKED:

PROJECT NO.: 17-0107

B.D.G.#: SHEET NO.:

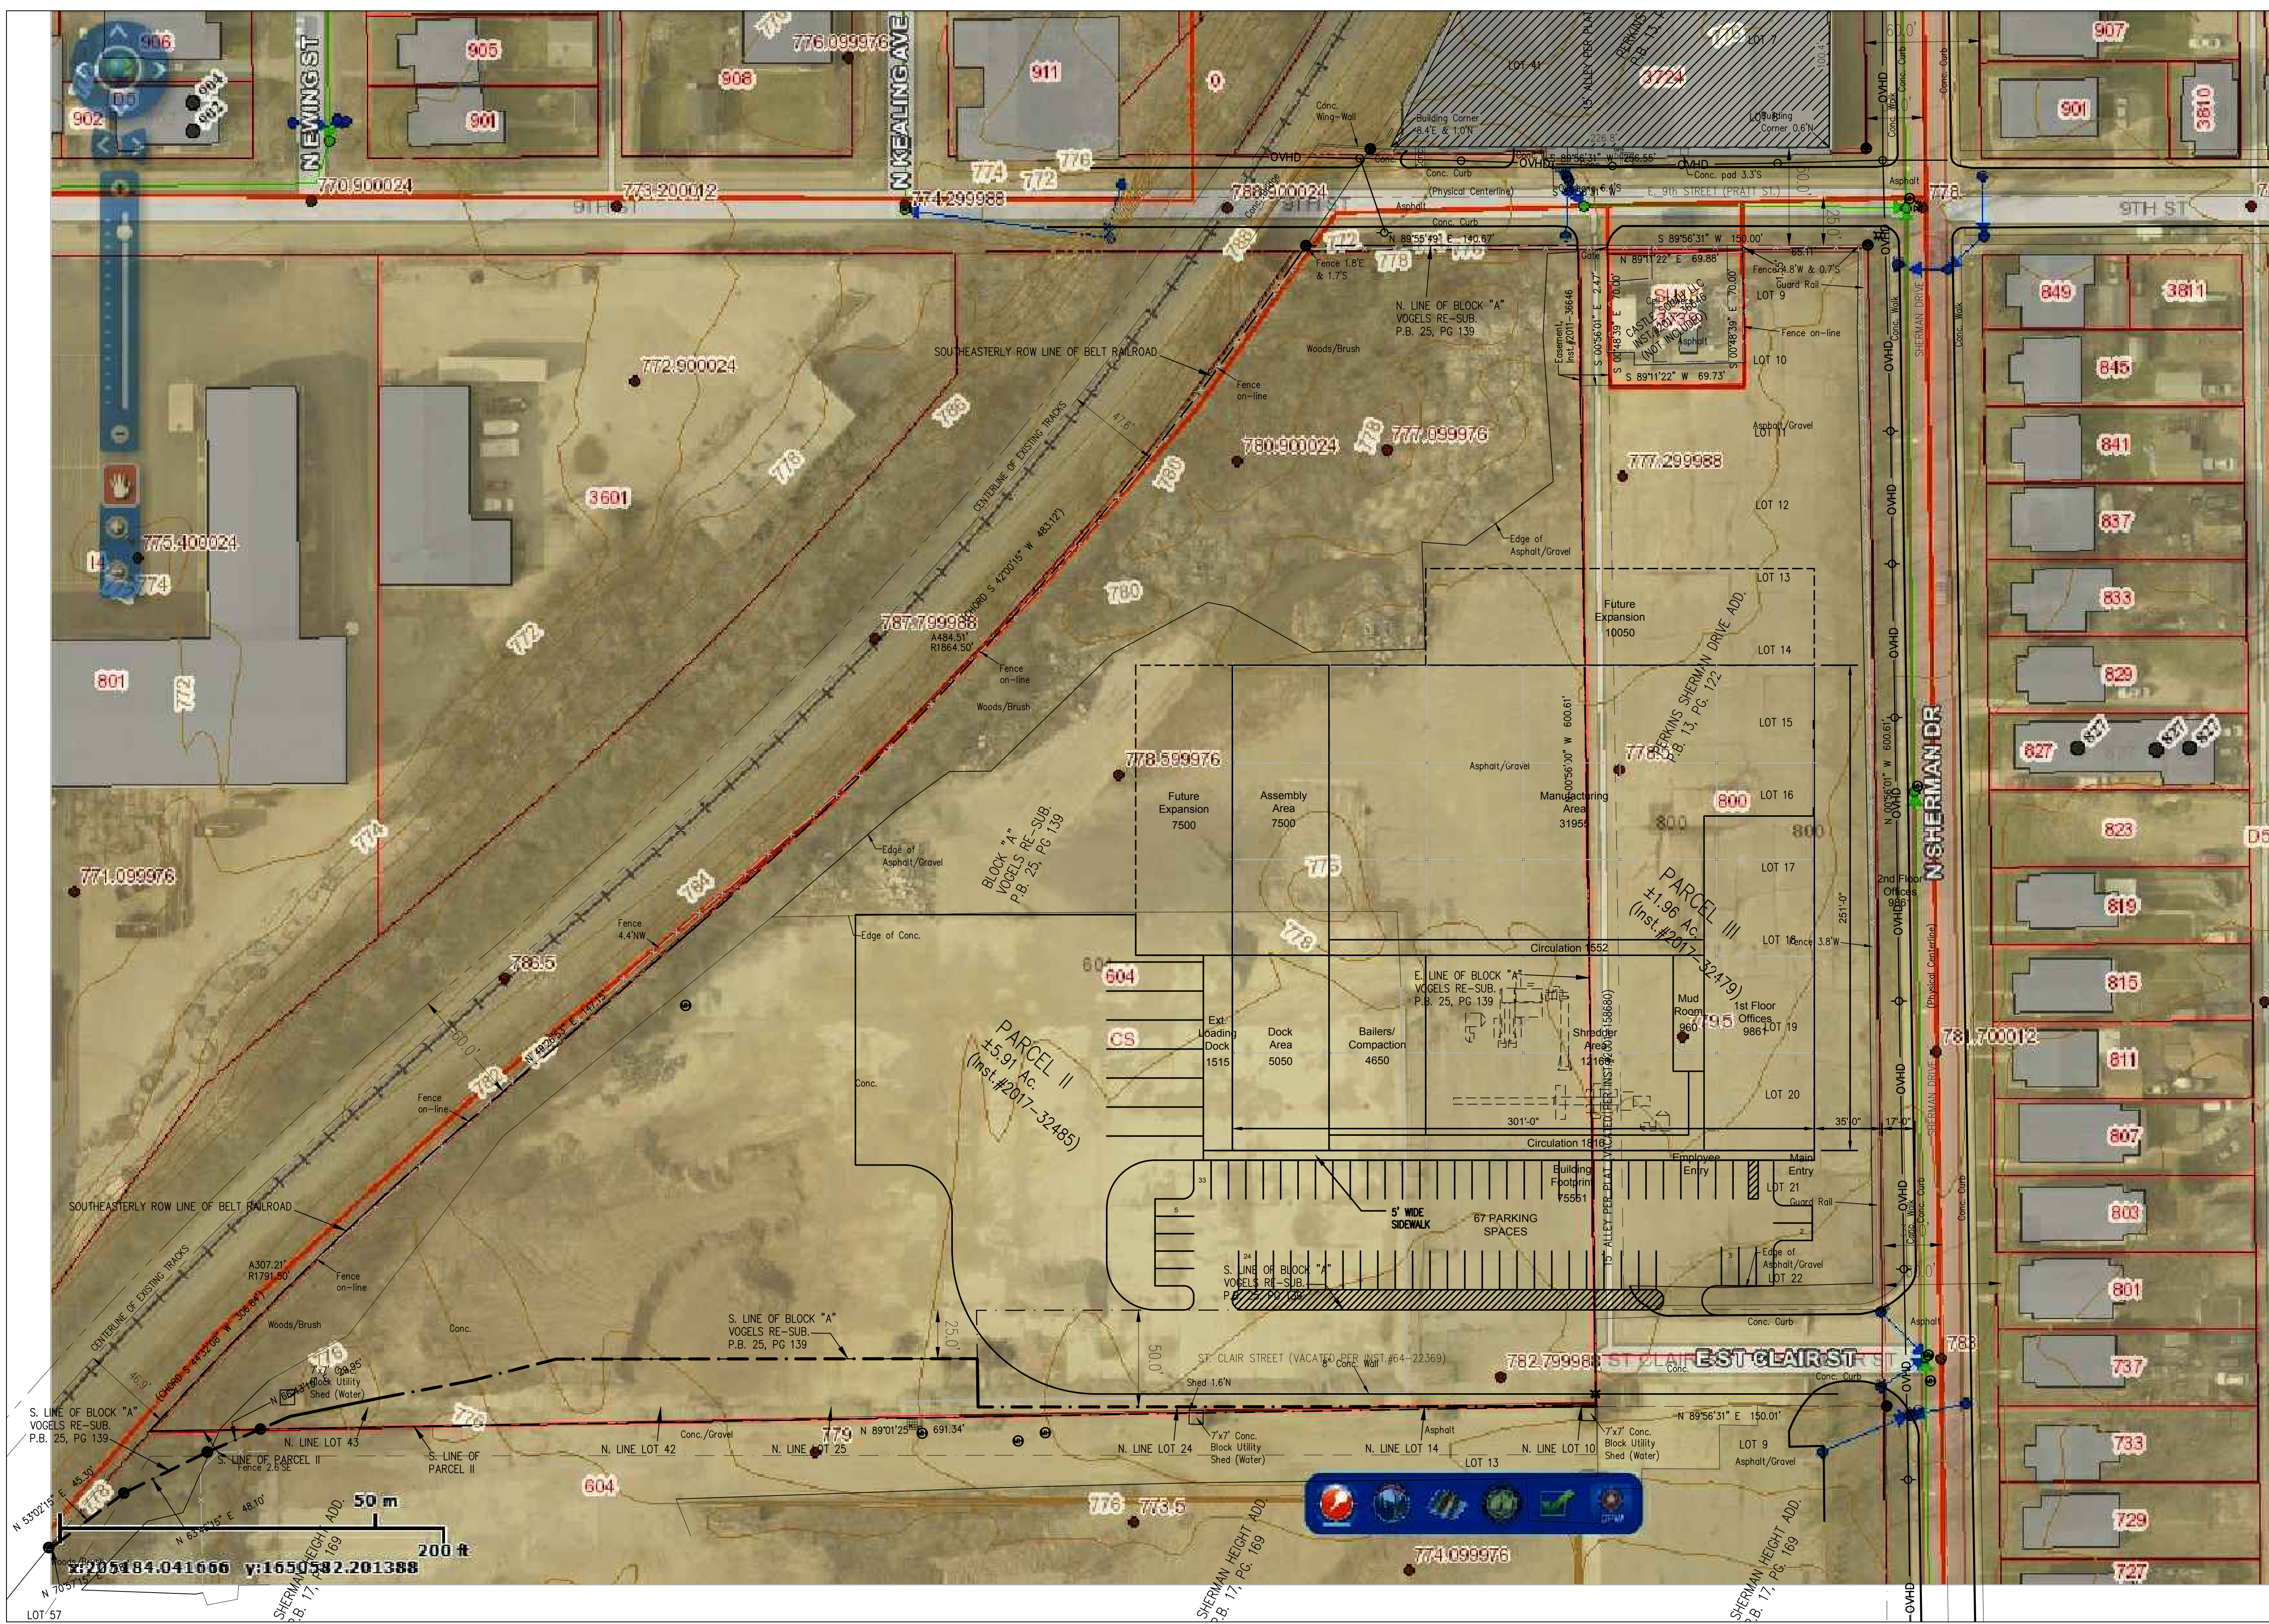

PRELIMINARY 02-28-18
SITE PLAN-75,551sf Bldg. E-W
SCALE: 1" = 40'